


icotherm
solid roof

beam

177

215

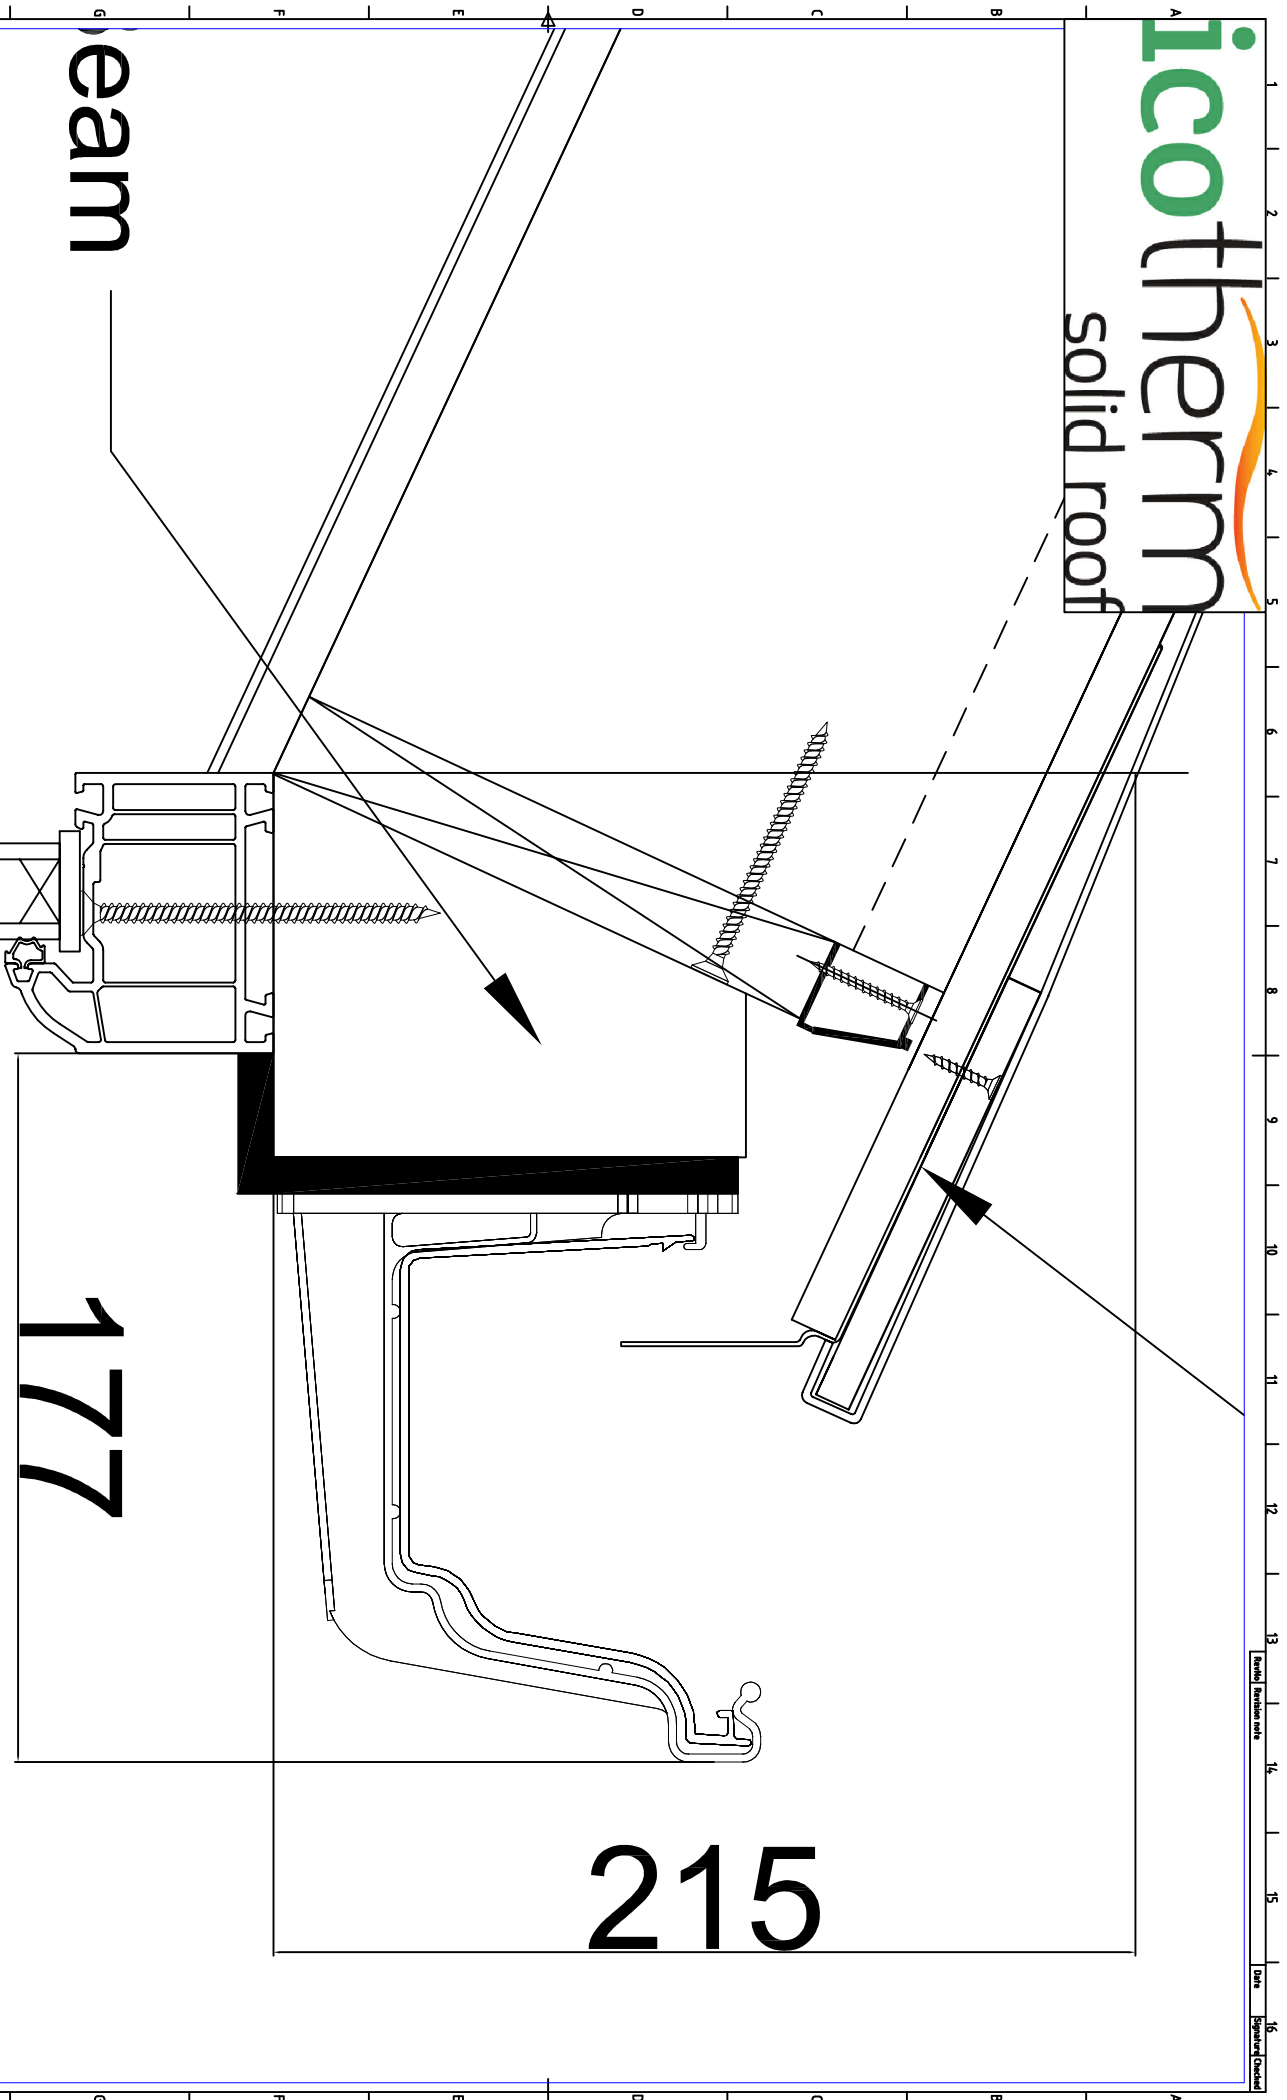

Project / Quantity / Title/Drawn, description, material, dimension etc.	Article No./Reference
Designed by / Checked by / Approved by / Scale	Scale
AMMAYALE / DUNOSON / DUNOSON, 6/12/15	1:1
ICOTHERM SOLID ROOF	ICOTHERM EAVES SURVEYOR DWG 5
0001	Sheet 01

Scale / Revision table / Date / Signature/Checked