


icotherm
solid roof

ventilati

239

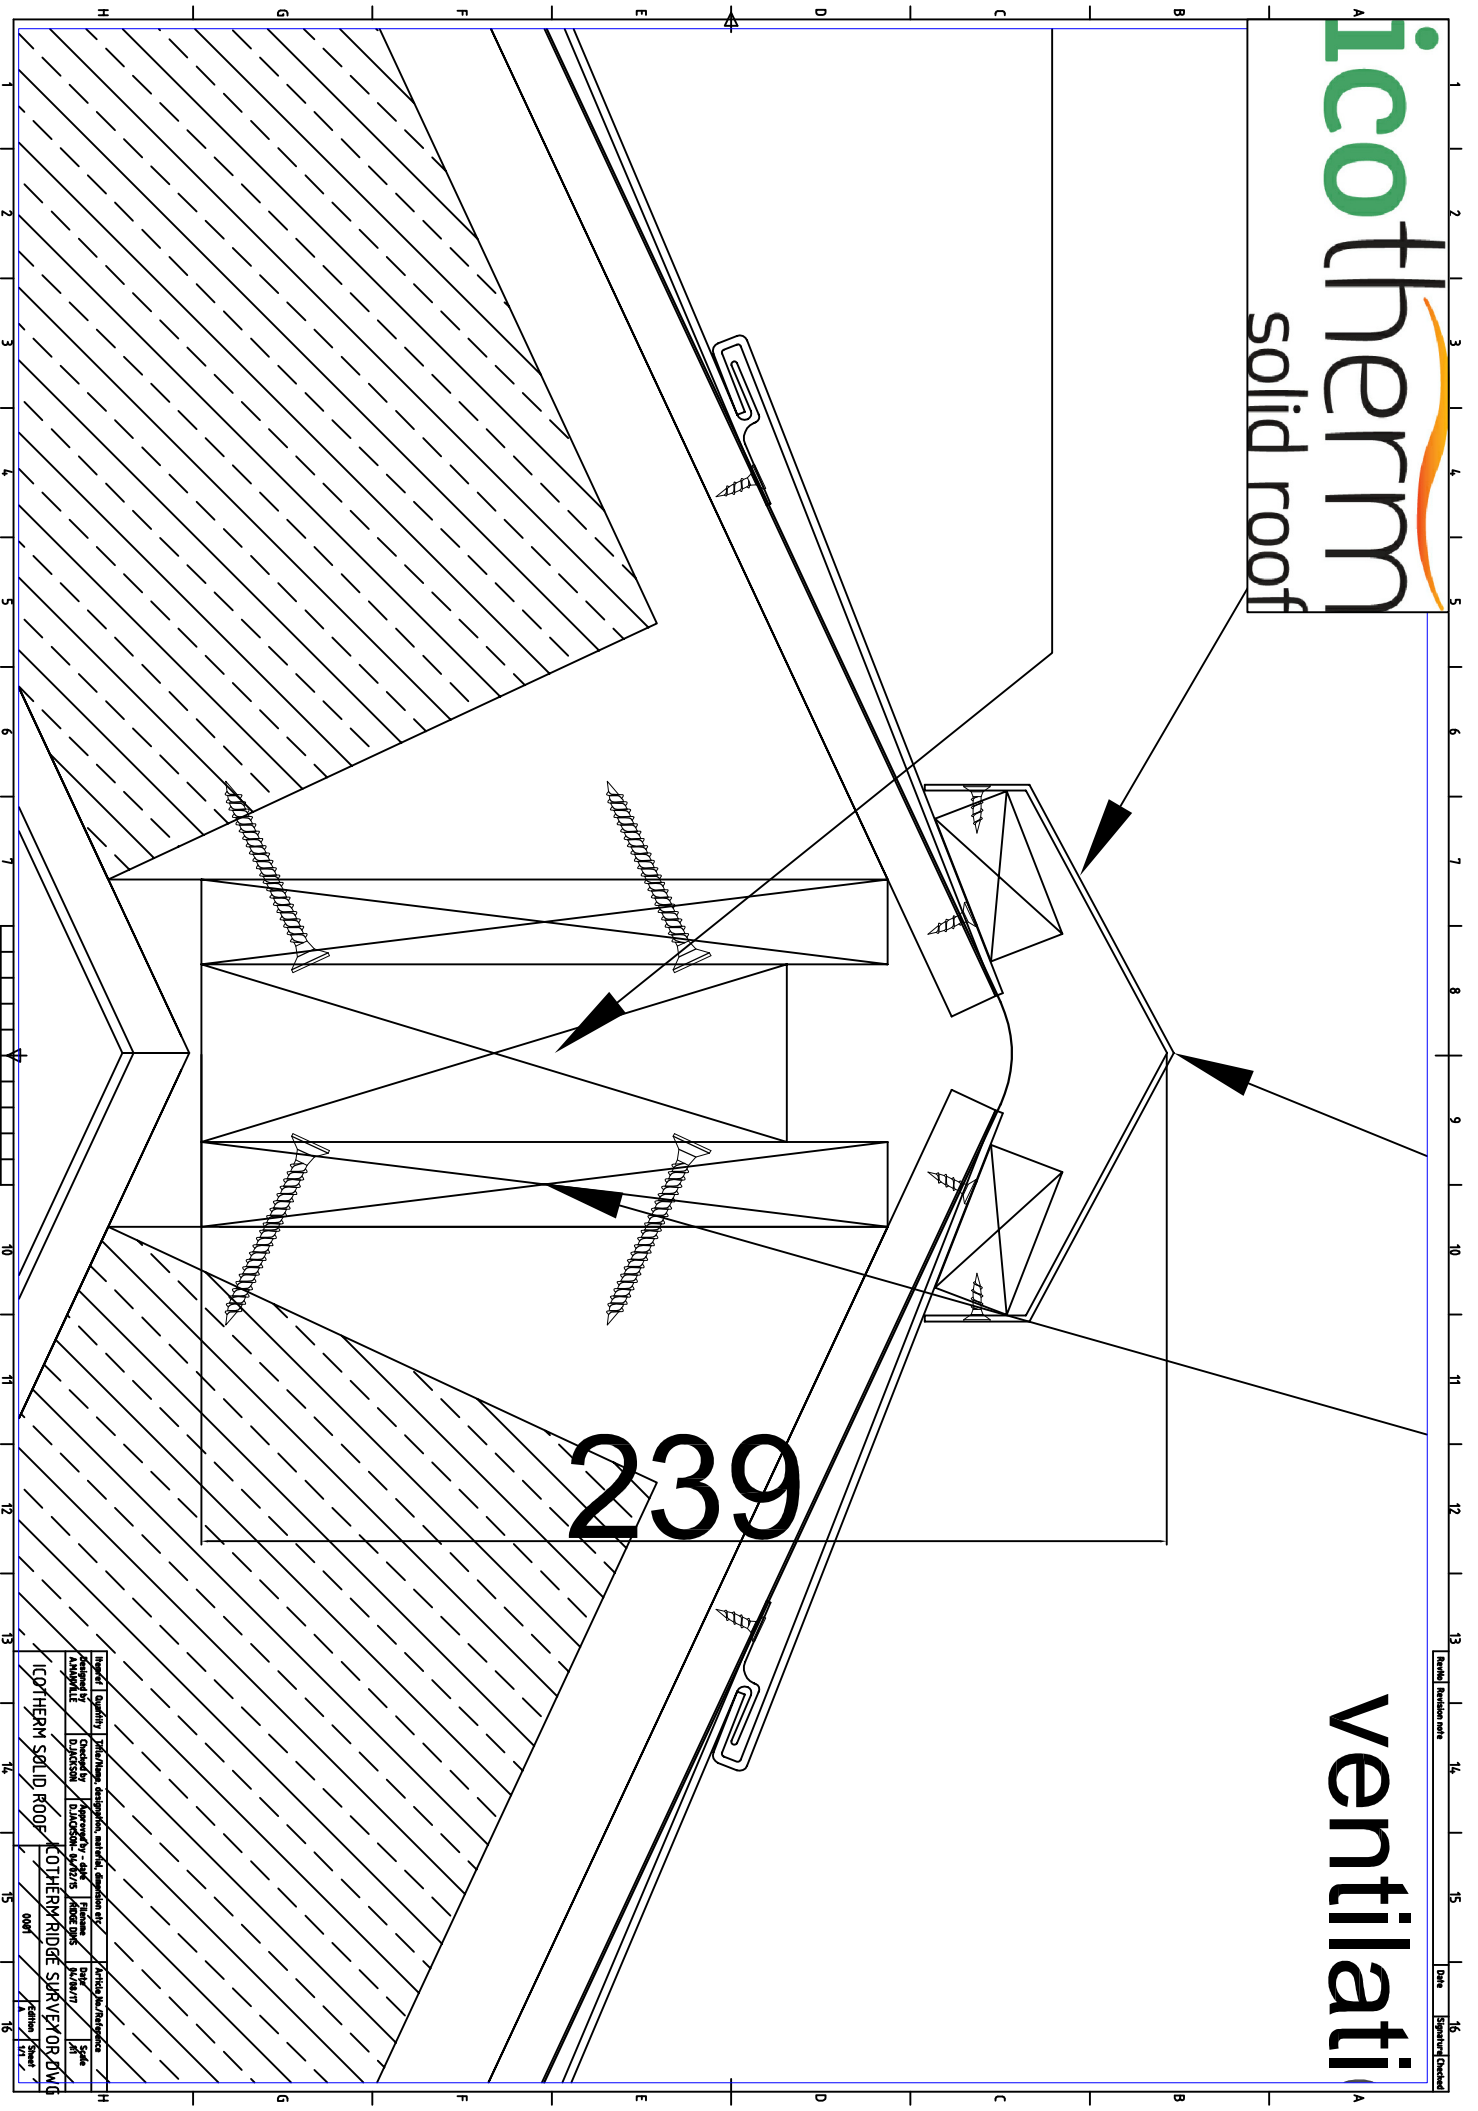

Target / Quantity / Material / Specification	Contract / Approved by / Date	Project / Name	Scale
ICOTHERM SOLID ROOF	DÜSCHE	KOTHERM-RIDGE SURVEYOR DWG	1:1
		OWN	

Scale: Random scale
Date: Structural/Checked